

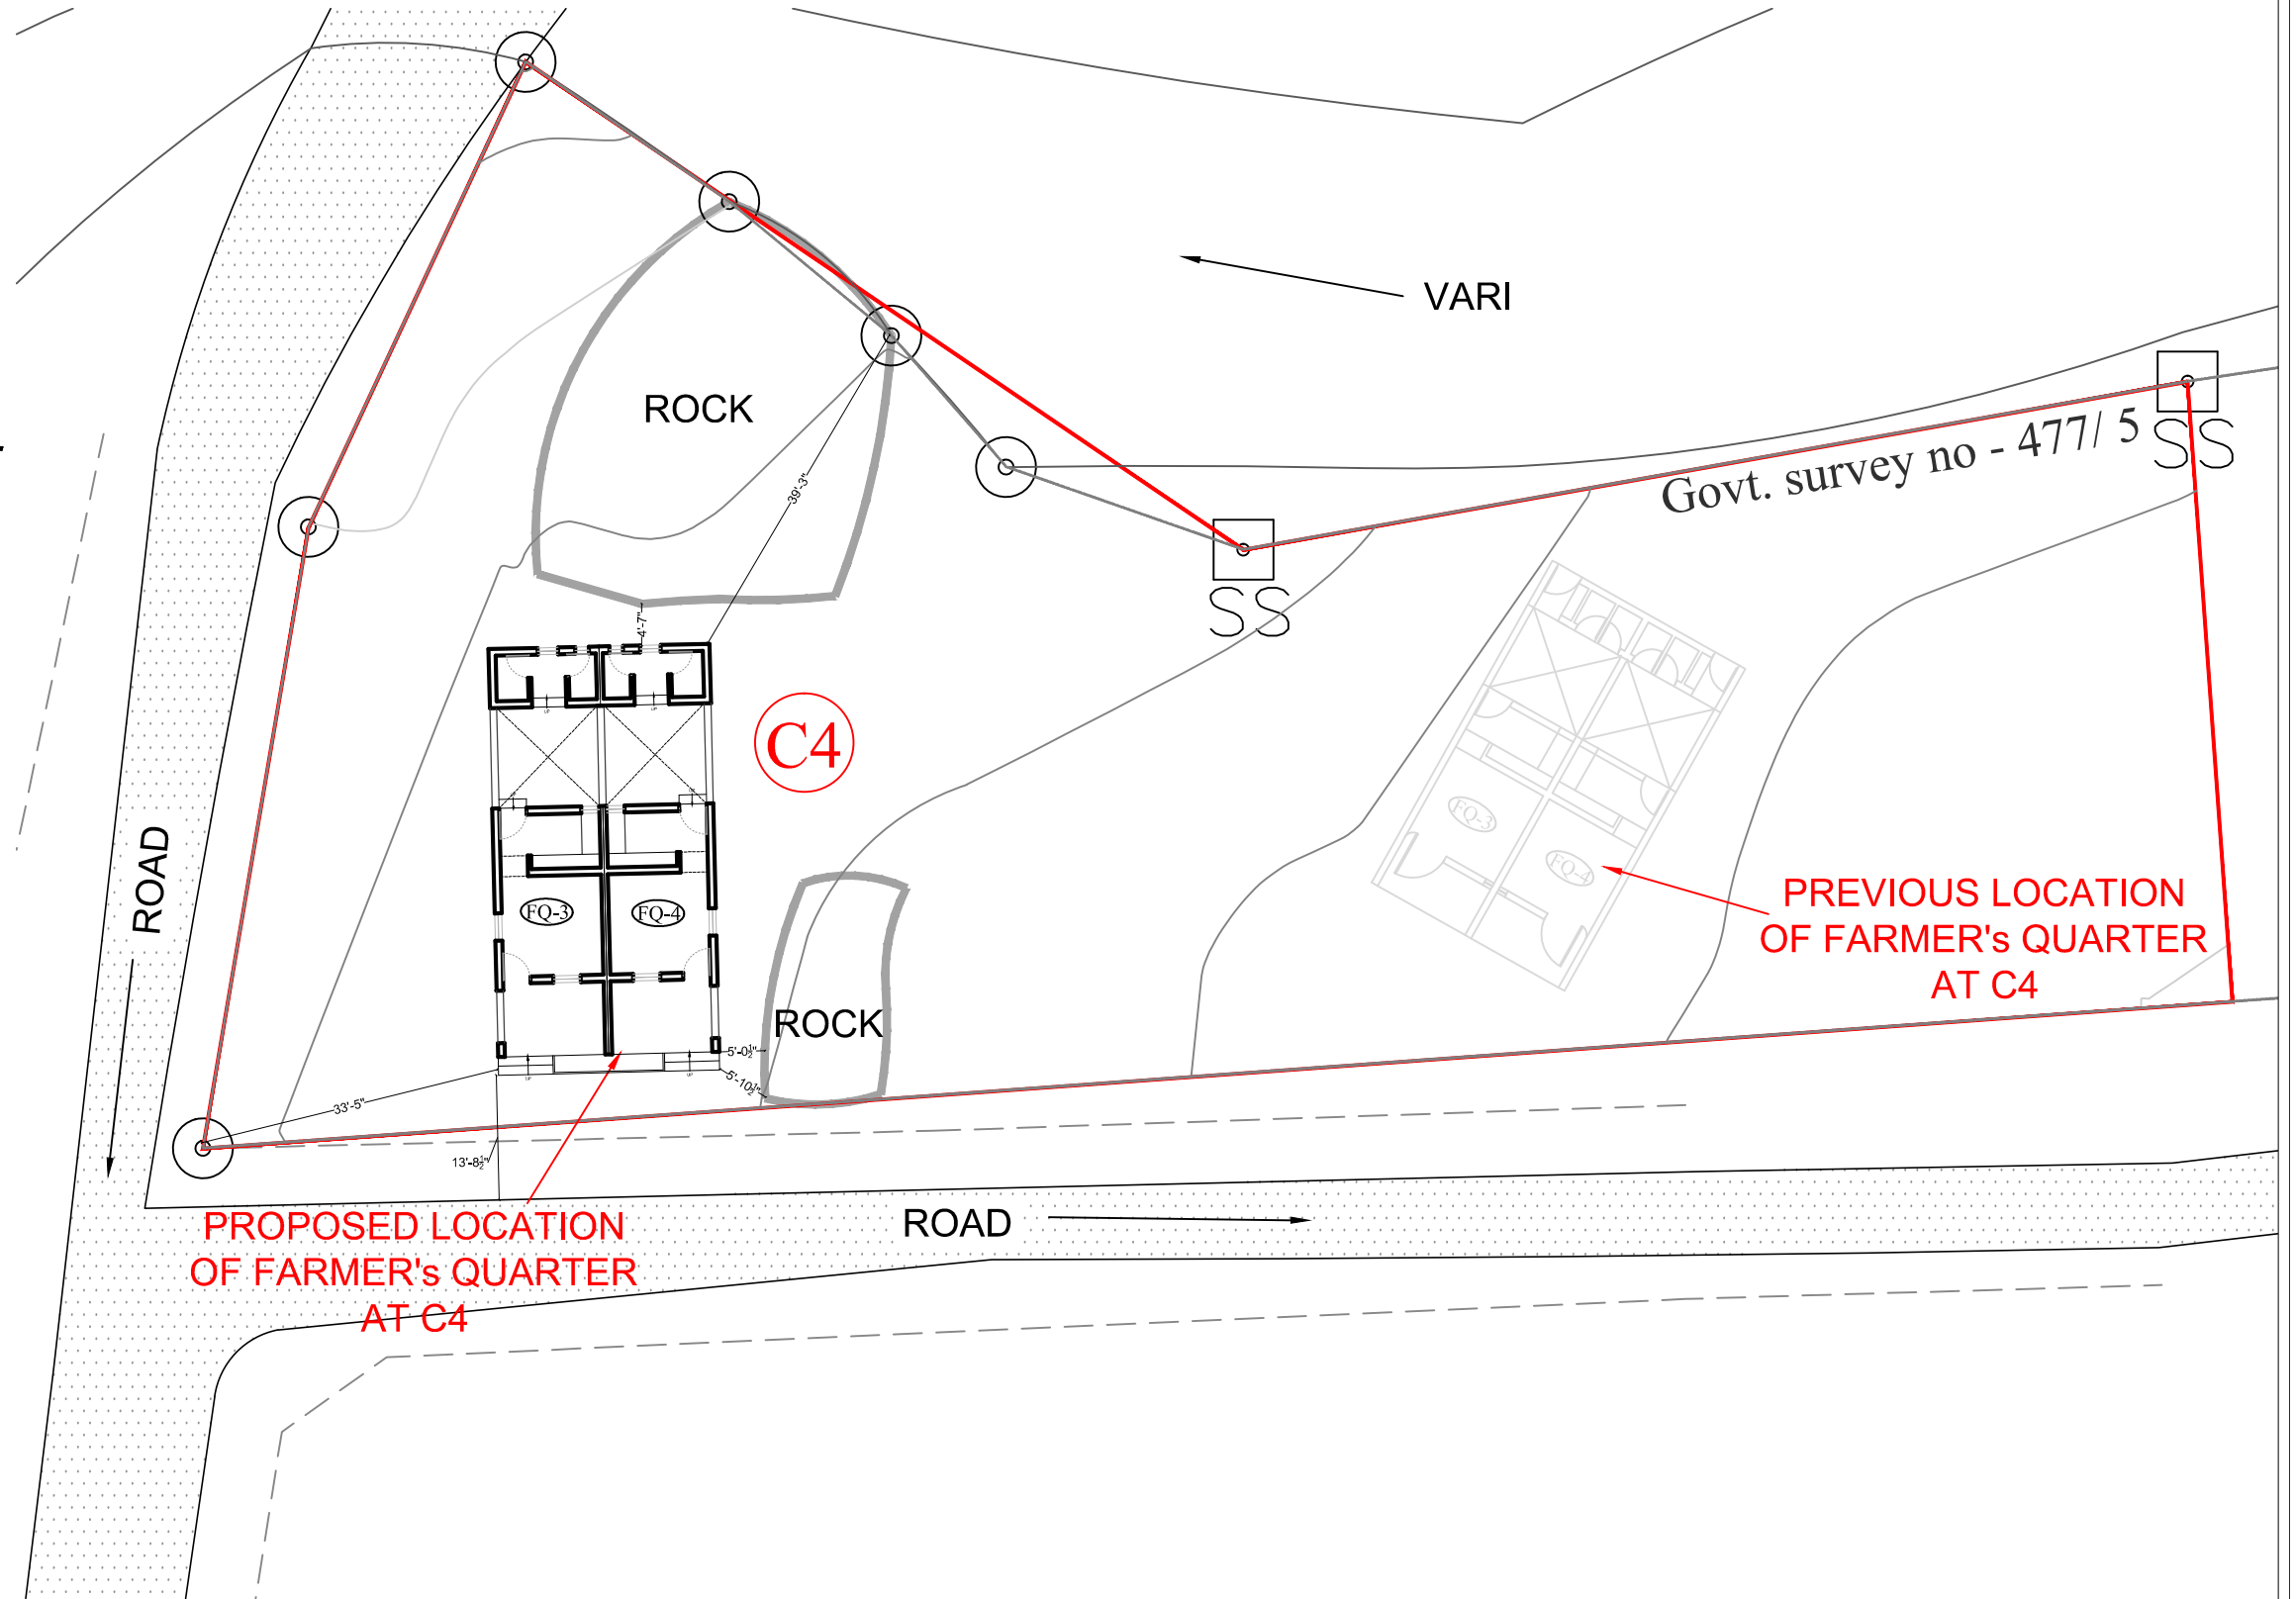


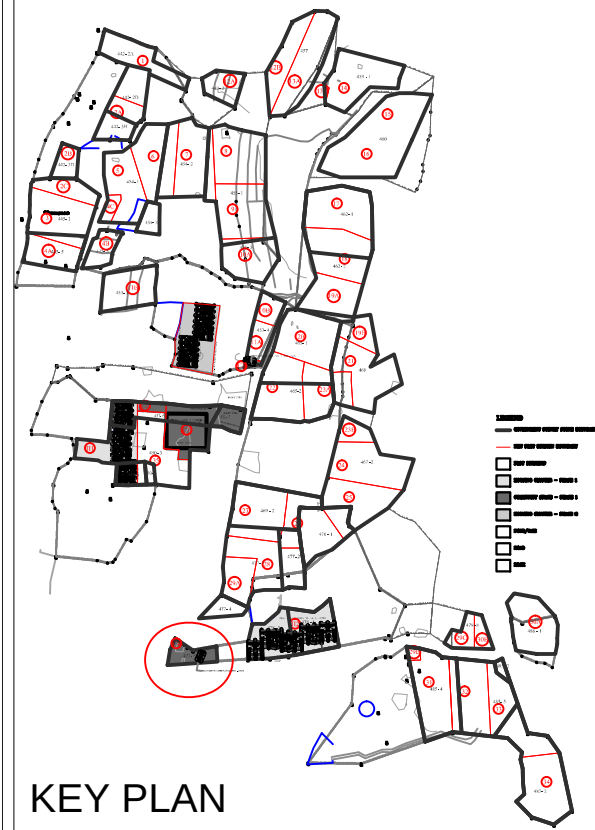

NOTE: 1. TO RETAIN AND CONSERVE ALL TREES ON SITE. 2. ALL MEASUREMENT IN FEET/ INCHES". 3. ALL LEVEL AT FINISH FLOOR LEVEL UNLESS OTHERWISE MENTIONED. 4. ANY DISCREPANCIES SHOULD BE BROUGHT TO THE ATTENTION OF THE ARCHITECT.	*** FOR DISCUSSION ***	DISTRIBUTION OF PRINT						PROJECT	
		DATE	NO.	FORMAT	DEST.	REV.	REMARK	THE FARMING COLLECTIVE, THAGGATHI	
		--	--	A3	-----			DRAWING	
								FARMER'S QUARTER AT C4	
				SCALE	DRG. NO.		 1022, 1st FLOOR, 6th BLOCK, HMT LAYOUT, VIDYARANYAPURA, BANGALORE-97 Ph: 080-23644690 email- architects@biome-solutions.com		
				NTS	--				
				ARCHITECT					
				SHARATH					
				DEALT					
				PRITESH					
		DATE							
		23-02-2018							

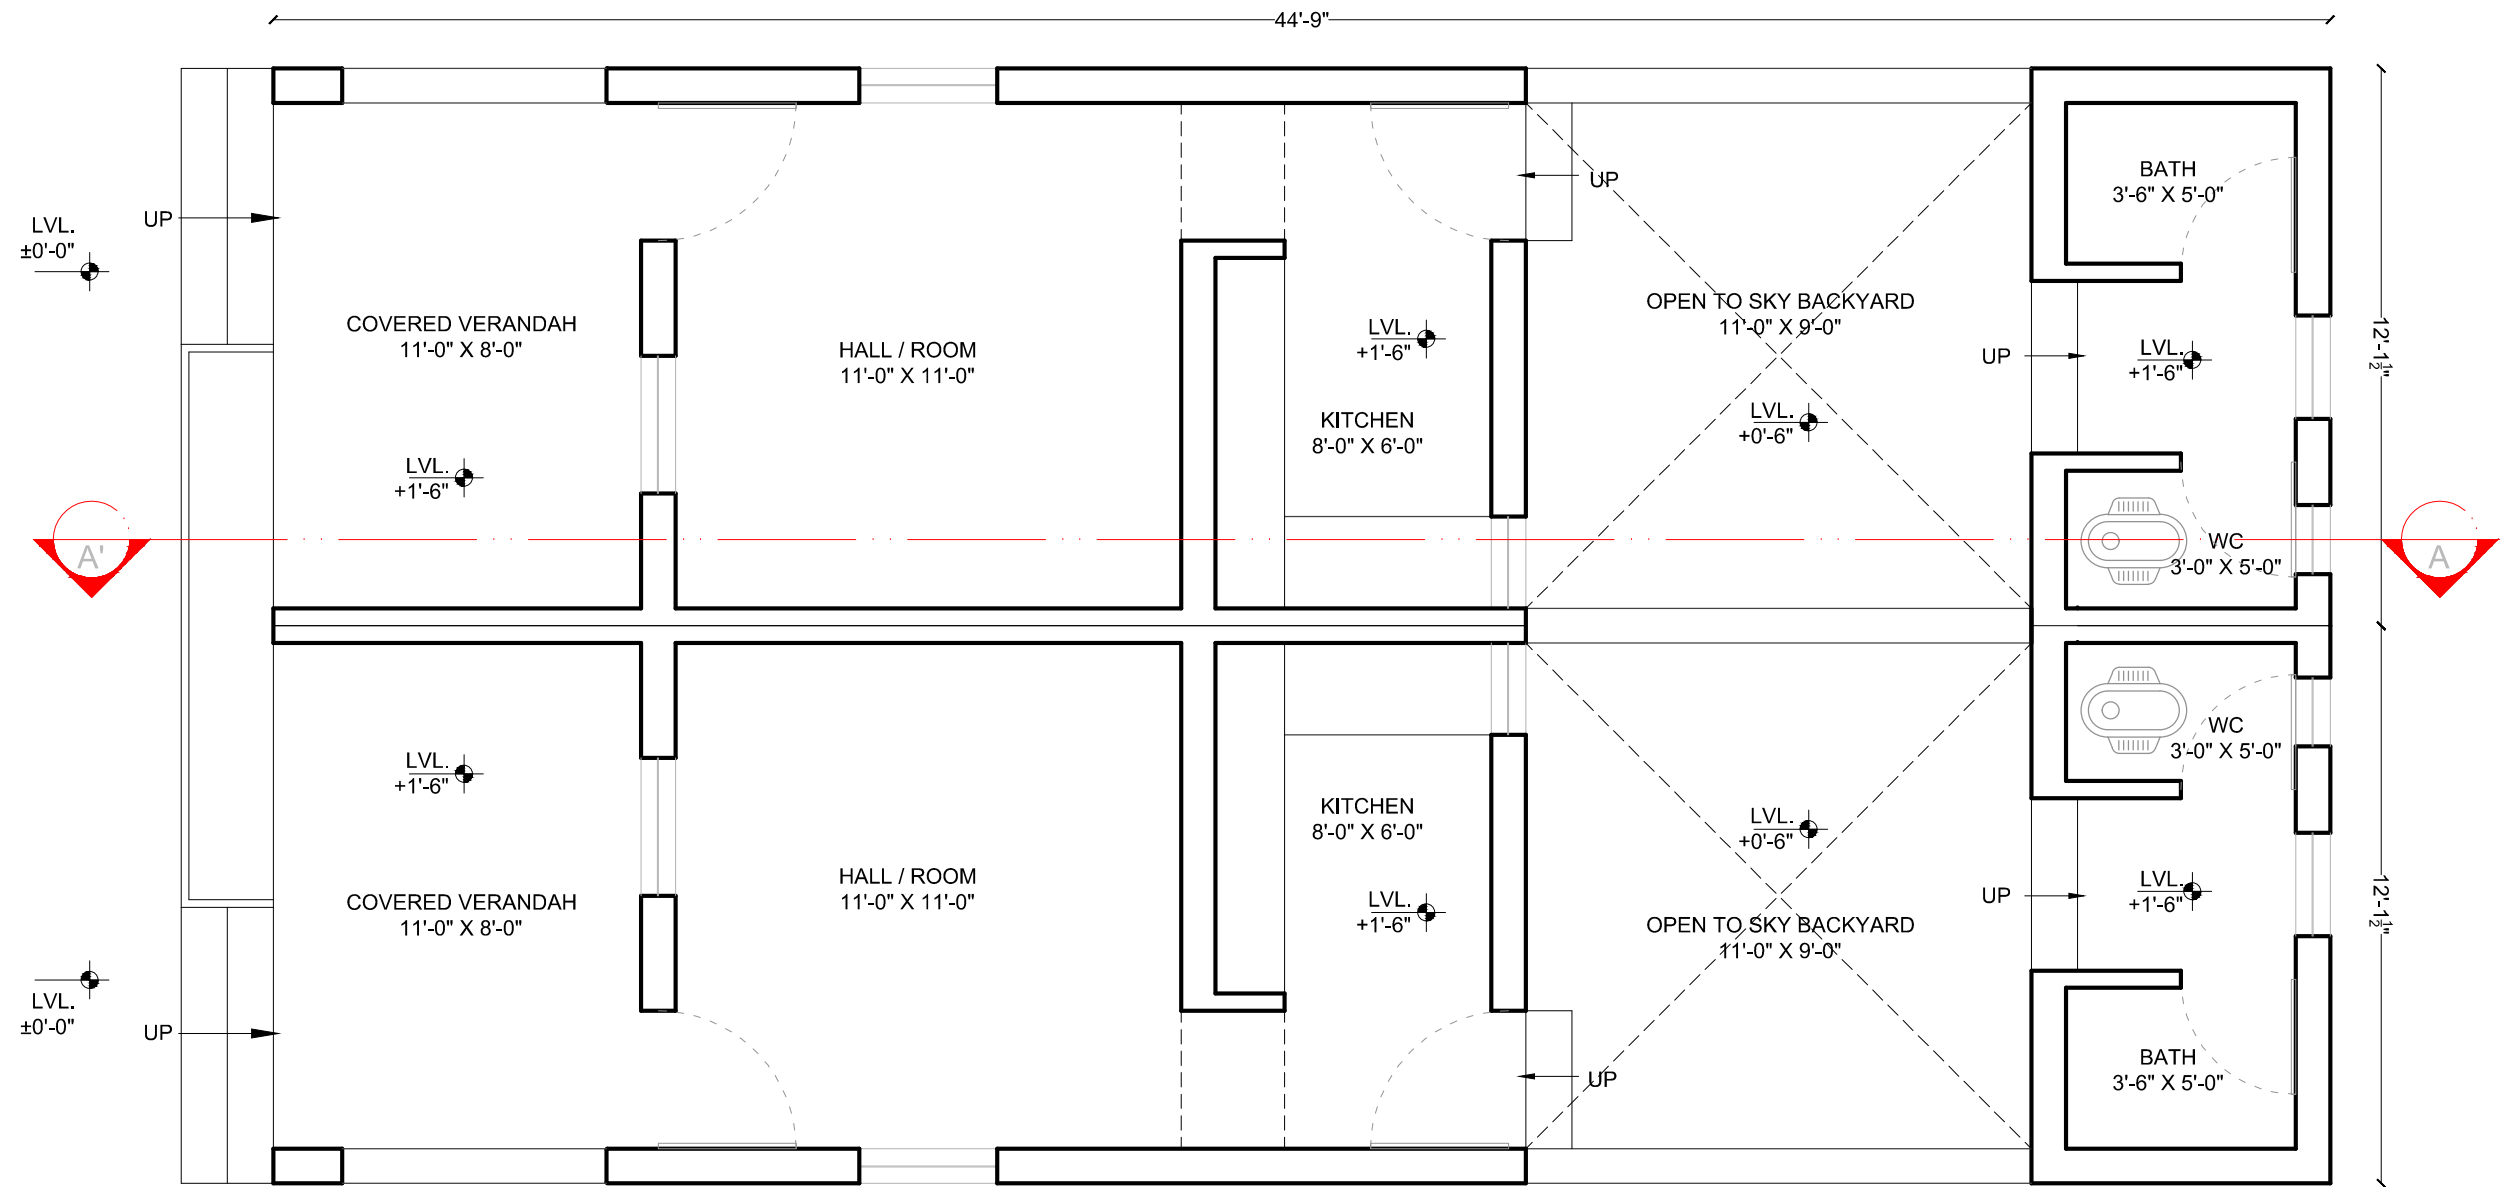

FARMER'S QUARTER
EACH UNIT EXTENT - 44'-9" x 12'-1½"

<

